

1 0 BG A  
1 : 100

2 1V A  
1 : 100

3 Zolder  
1 : 100


OPDRACHTGEVER: Marcella Bremmer  
PROJECT NUMMER: WR1810


DATUM: 19-11-2018  
SCHAAL: 1 : 100 FORMAAT: A3

NUMMER: R-B-001  
BLAD: B001


ONDERWERP: Plattegronden  
ARCHITECT: Leyla Godoy


**Blossom ARCHITECTURE**  
Willemskade 29, 8011 AD Zwolle KvK 71006893  
T. 0634 76 2880 E. info@blossomarchitecture.nl

 


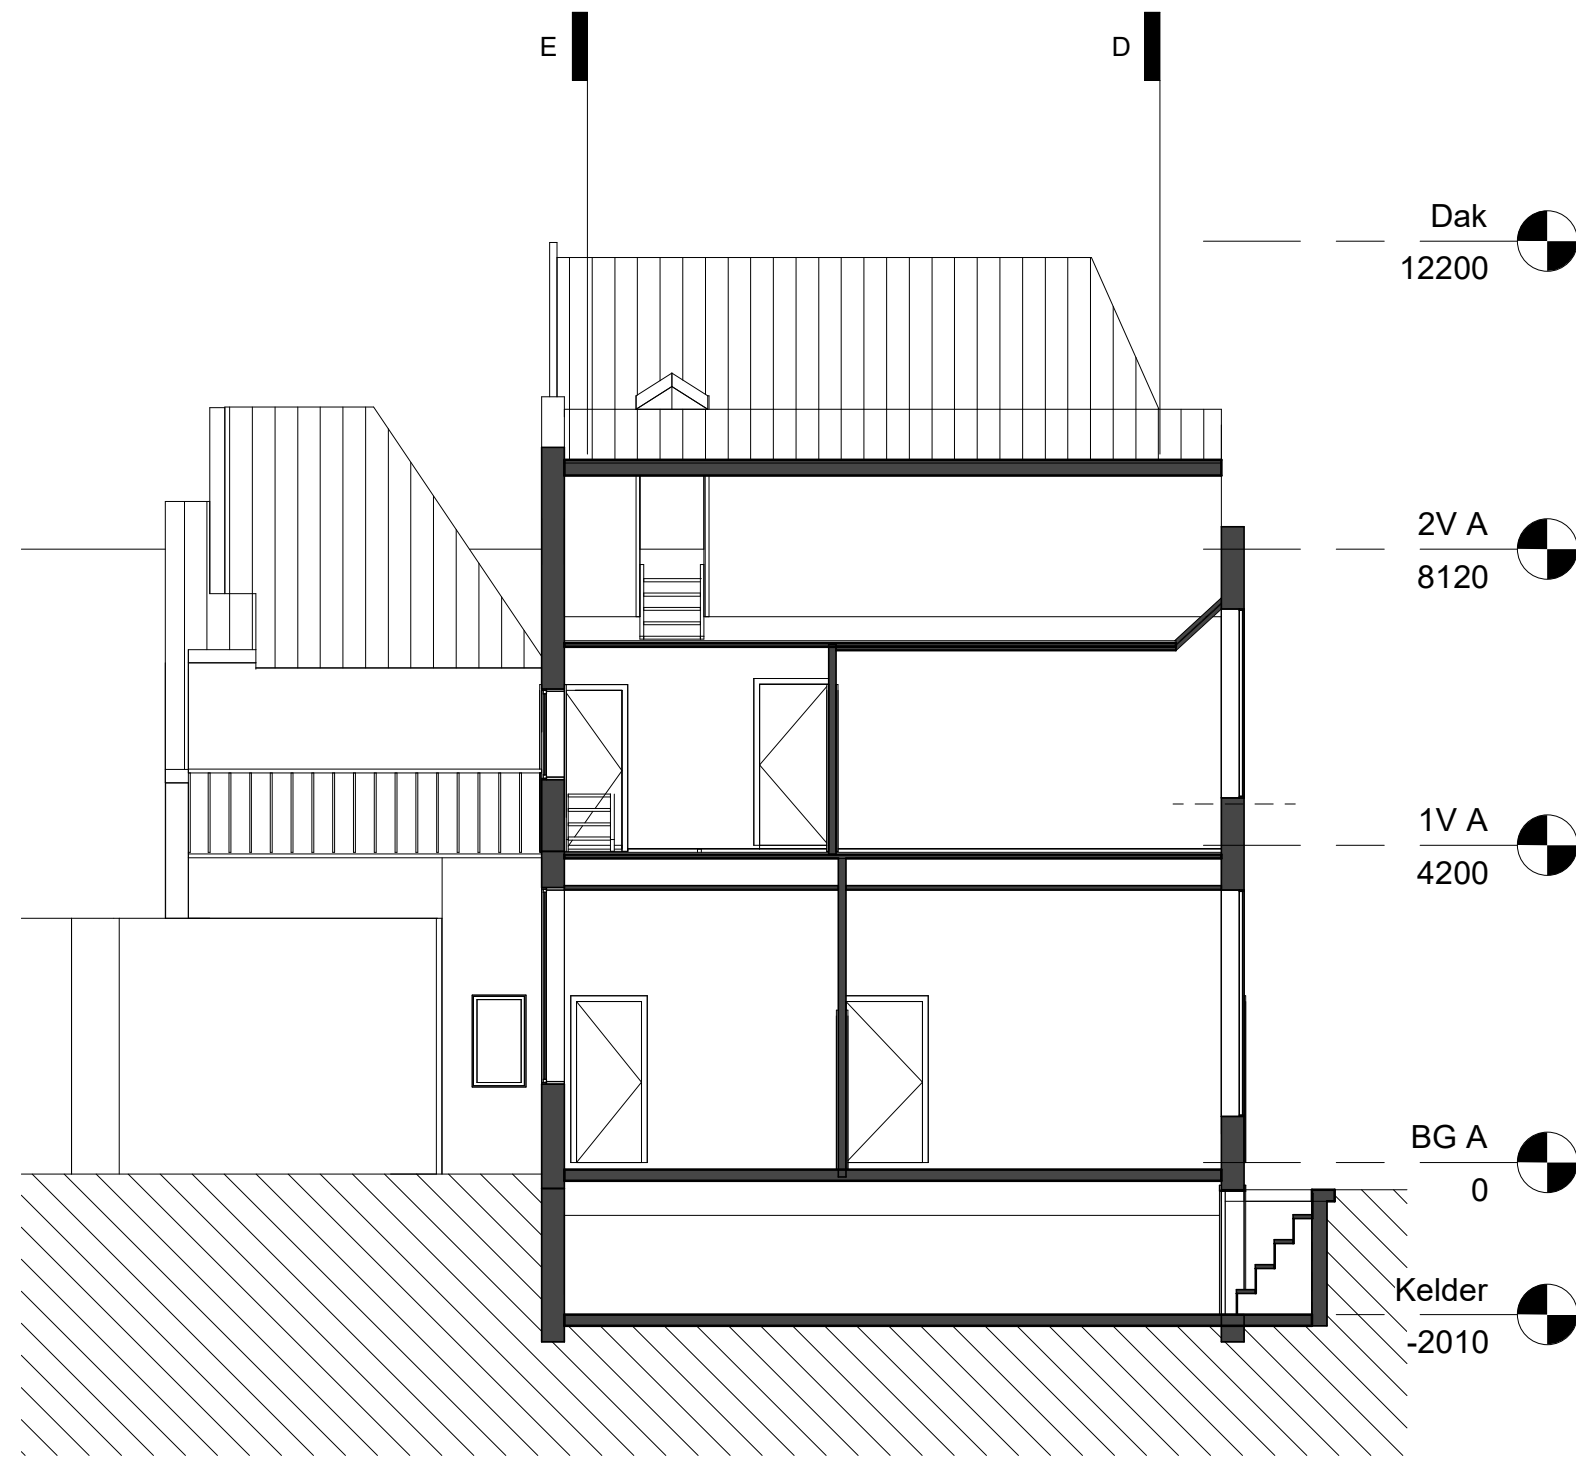

<p>OPDRACHTGEVER: Marcella Bremmer PROJECT NUMMER: WR1810</p>	<p>DATUM: 19-11-2018 SCHAAL: 1 : 100    FORMAAT: A3</p>	<p>NUMMER: R-B-001 BLAD: B003</p>	<p>ONDERWERP: Doorsnede A ARCHITECT: Leyla Godoy</p>	<p><b>Blossom ARCHITECTURE</b> Willemskade 29, 8011 AD Zwolle    KvK 71006893 T. 0634 76 2880    E. info@blossomarchitecture.nl</p>	
---	---	---------------------------------------	--	---	---

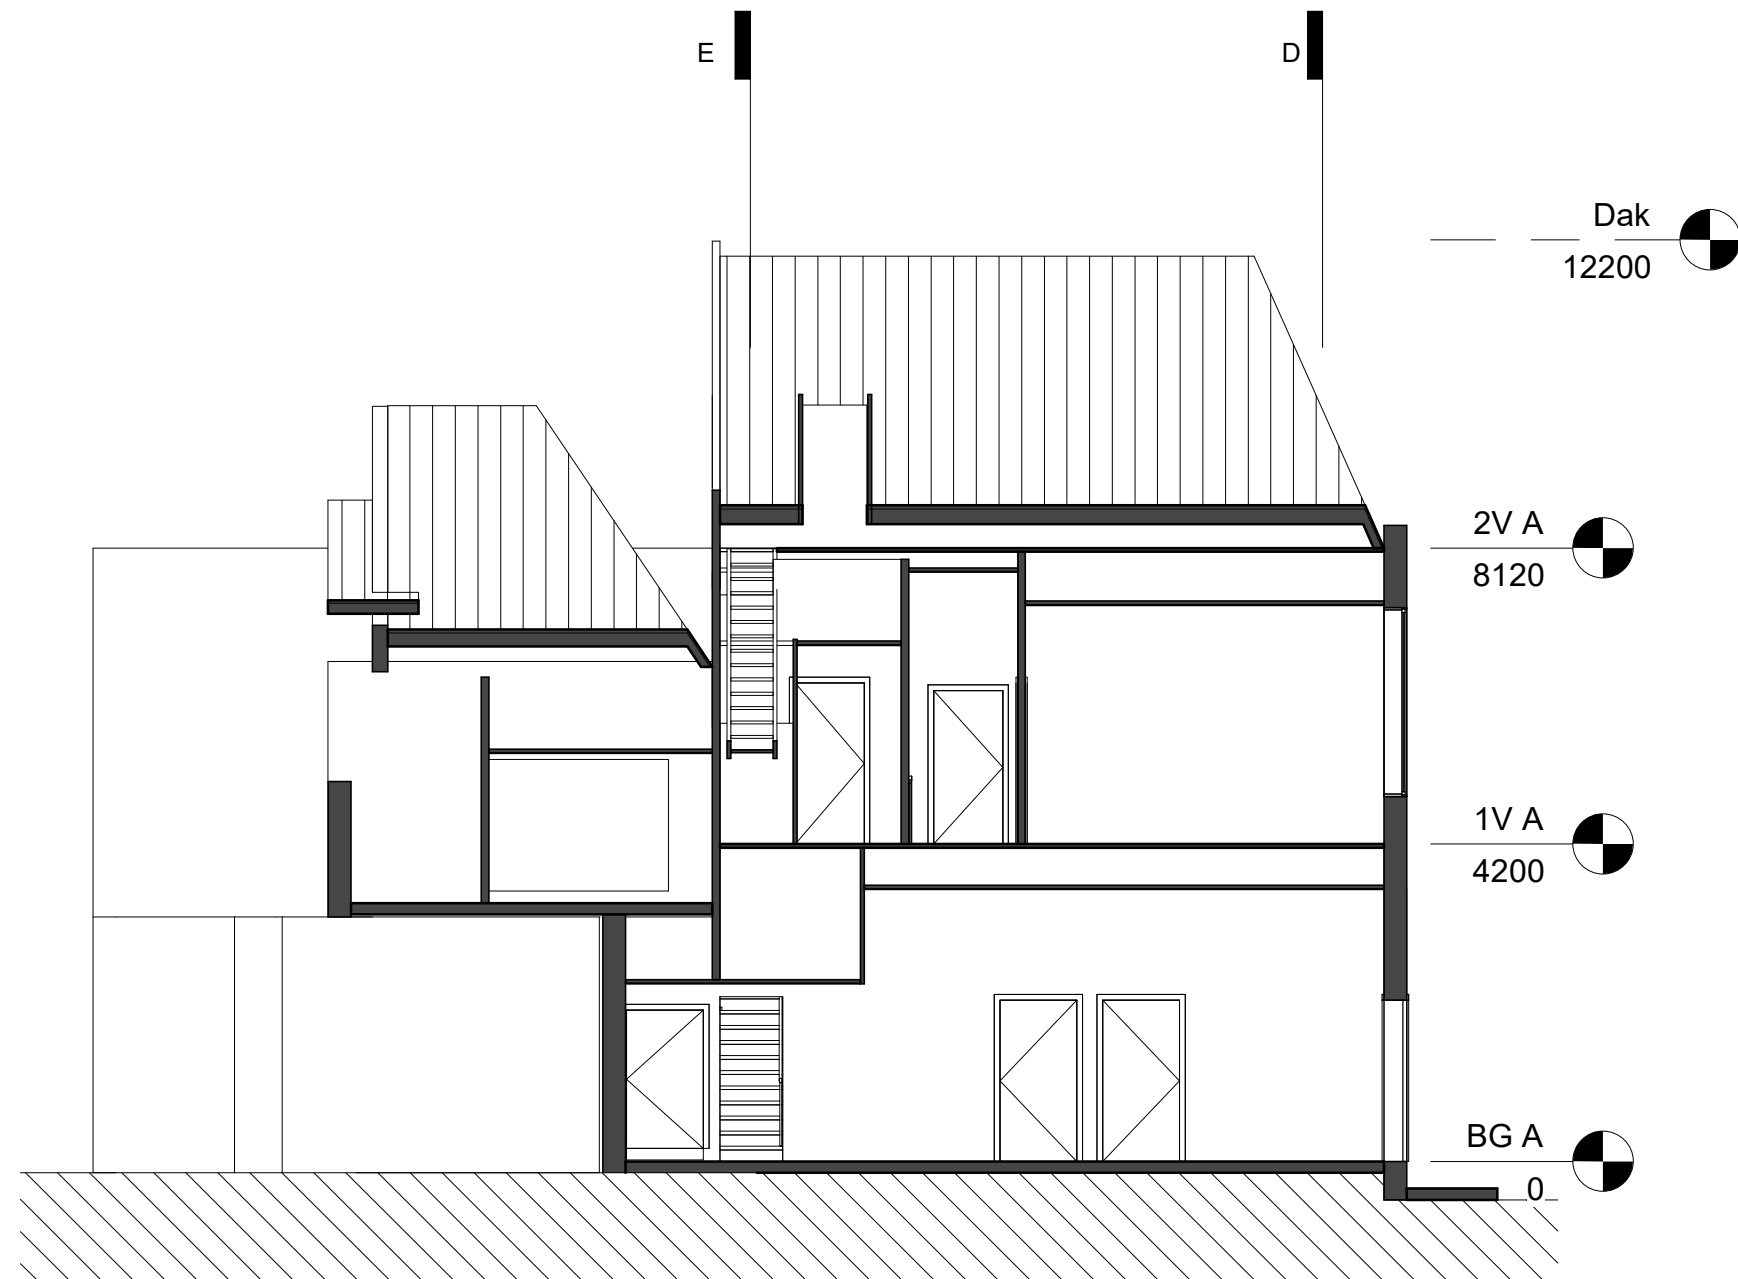
 
<p>OPDRACHTGEVER: Marcella Bremmer PROJECT NUMMER: WR1810</p>	<p>DATUM: 19-11-2018 SCHAAL: 1 : 100    FORMAAT: A3</p>	<p>NUMMER: R-B-001 BLAD: B004</p>	<p>ONDERWERP: Doorsnede B ARCHITECT: Leyla Godoy</p>	<p><b>Blossom ARCHITECTURE</b> Willemskade 29, 8011 AD Zwolle    KvK 71006893 T. 0634 76 2880    E. info@blossomarchitecture.nl</p>	
---	---	---------------------------------------	--	---	---

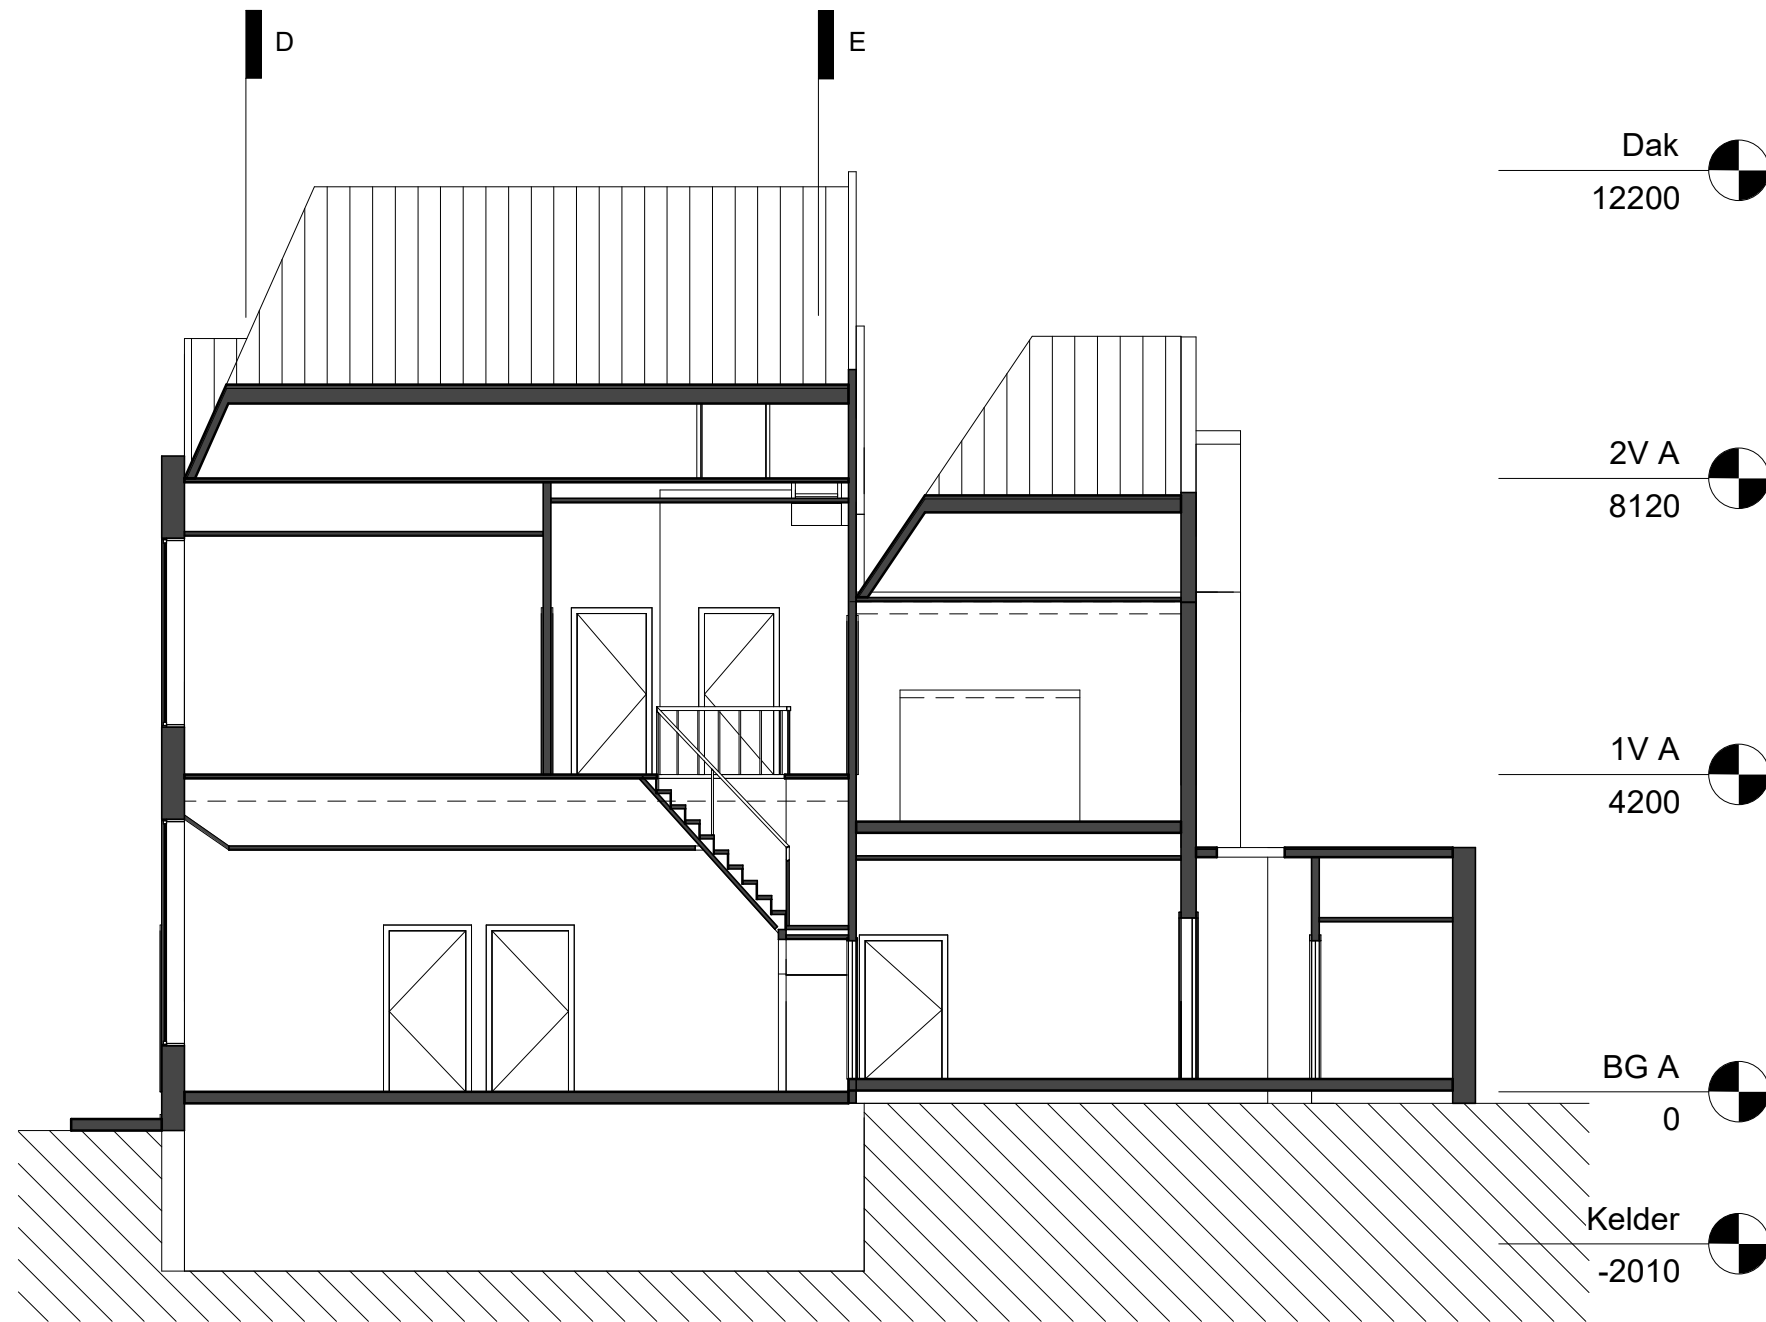


OPDRACHTGEVER: Marcella Bremmer  
PROJECT NUMMER: WR1810


DATUM: 19-11-2018  
SCHAAL: 1 : 100    FORMAAT: A3

NUMMER: R-B-001  
BLAD: B005


ONDERWERP: Doorsnede C  
ARCHITECT: Leyla Godoy

**Blossom** ARCHITECTURE  
Willemskade 29, 8011 AD Zwolle    KvK 71006893  
T. 0634 76 2880    E. info@blossomarchitecture.nl

 

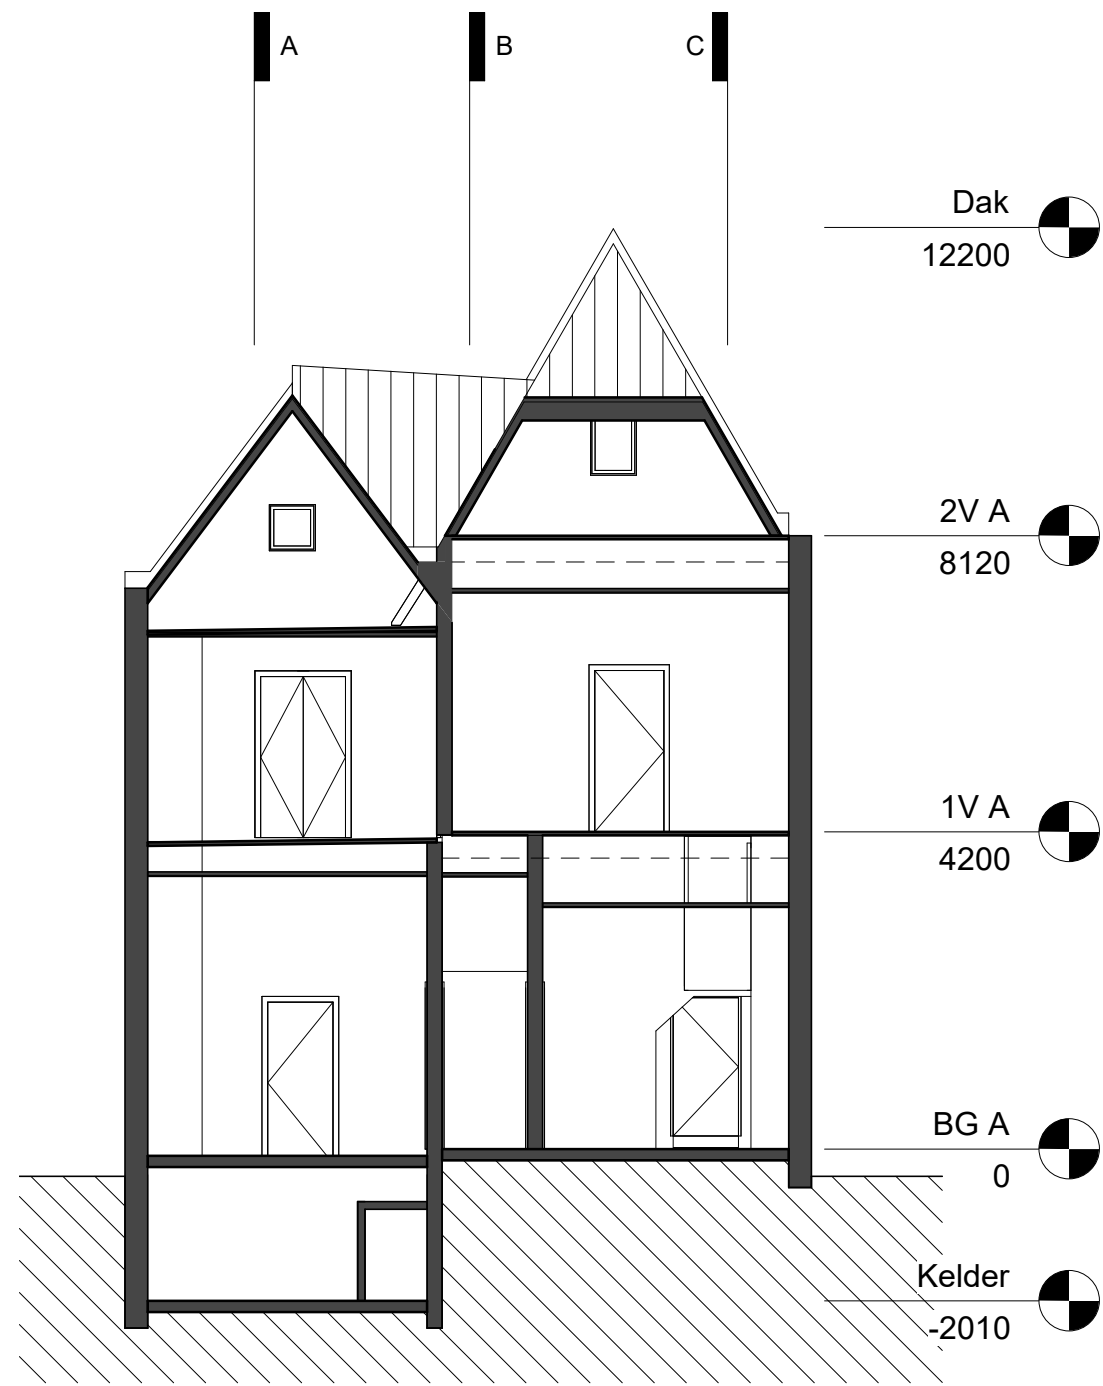


1 Doorsnede D  
1 : 100

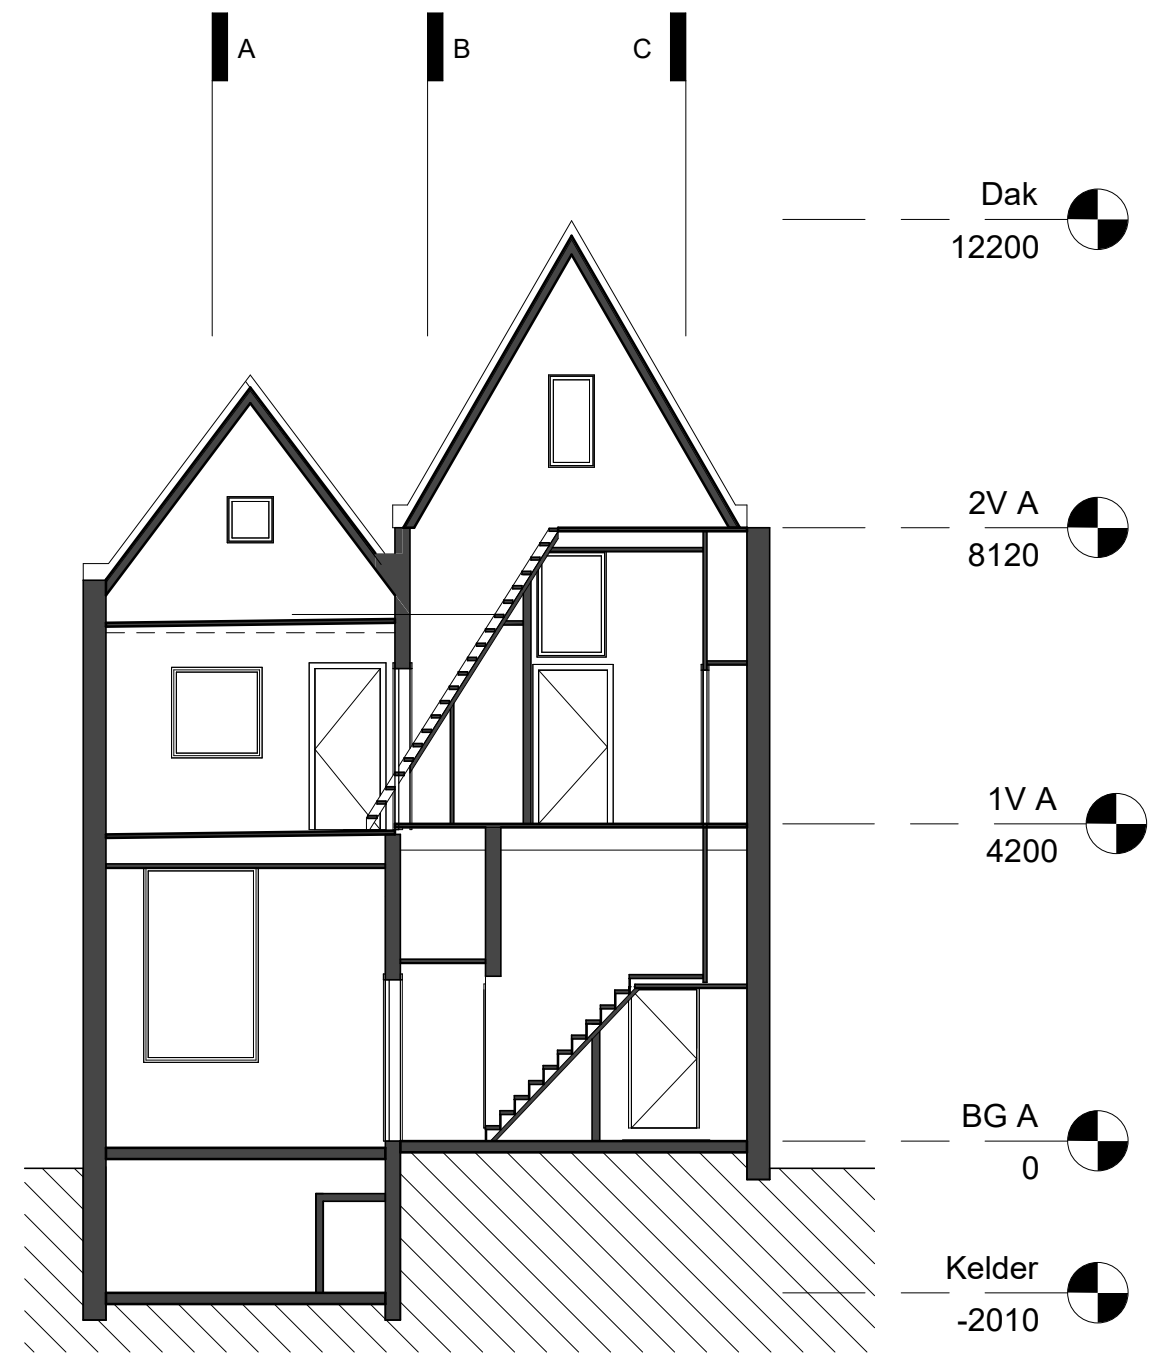

2 Doorsnede E  
1 : 100

<p>OPDRACHTGEVER: Marcella Bremmer PROJECT NUMMER: WR1810</p>	<p>DATUM: 19-11-2018 SCHAAL: 1 : 100    FORMAAT: A3</p>	<p>NUMMER: R-B-001 BLAD: B006</p>	<p>ONDERWERP: Doorsnede D en E ARCHITECT: Leyla Godoy</p>	<p><b>Blossom ARCHITECTURE</b> Willemskade 29, 8011 AD Zwolle    KvK 71006893 T. 0634 76 2880    E. info@blossomarchitecture.nl</p>	
---	---	---------------------------------------	---	---	---