



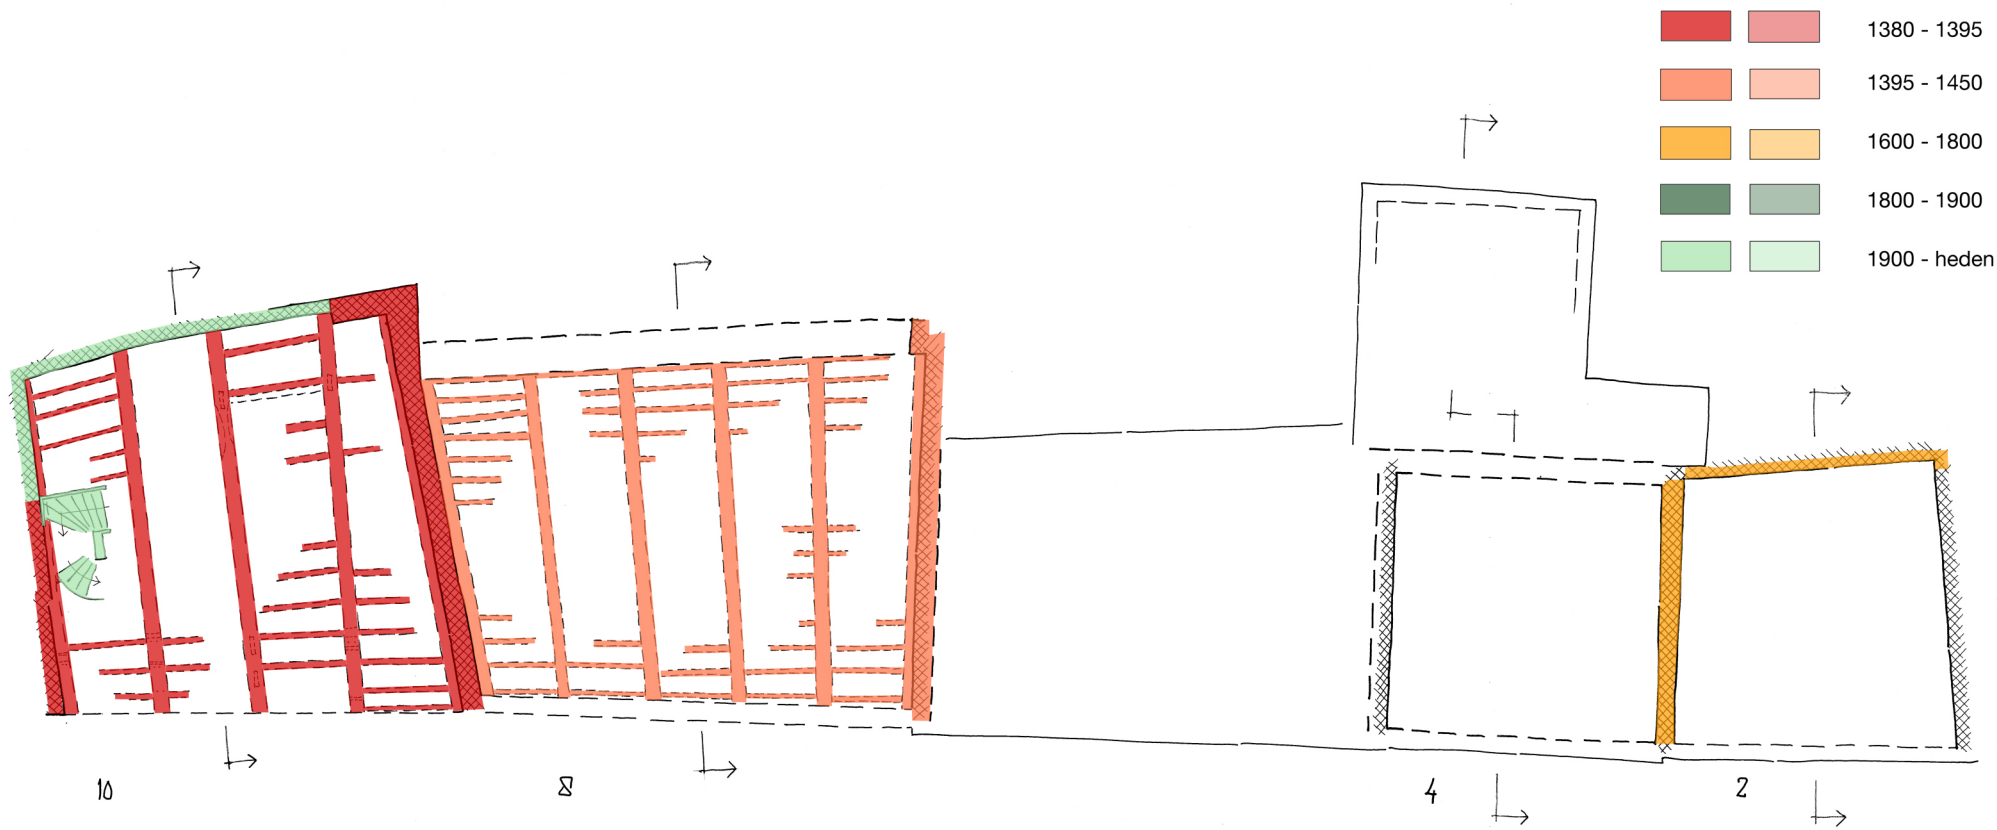

ROGGENSTRAAT 2-10 ZWOLLE
 BEAUNE & RONP
 ARX 01.12.23 1:50 GEF. HPB

ROZENSTRAAT 2-10 ZWOLLE
1^E VERDIEPING
ARX 07-12-23 1:50 GET. HPB

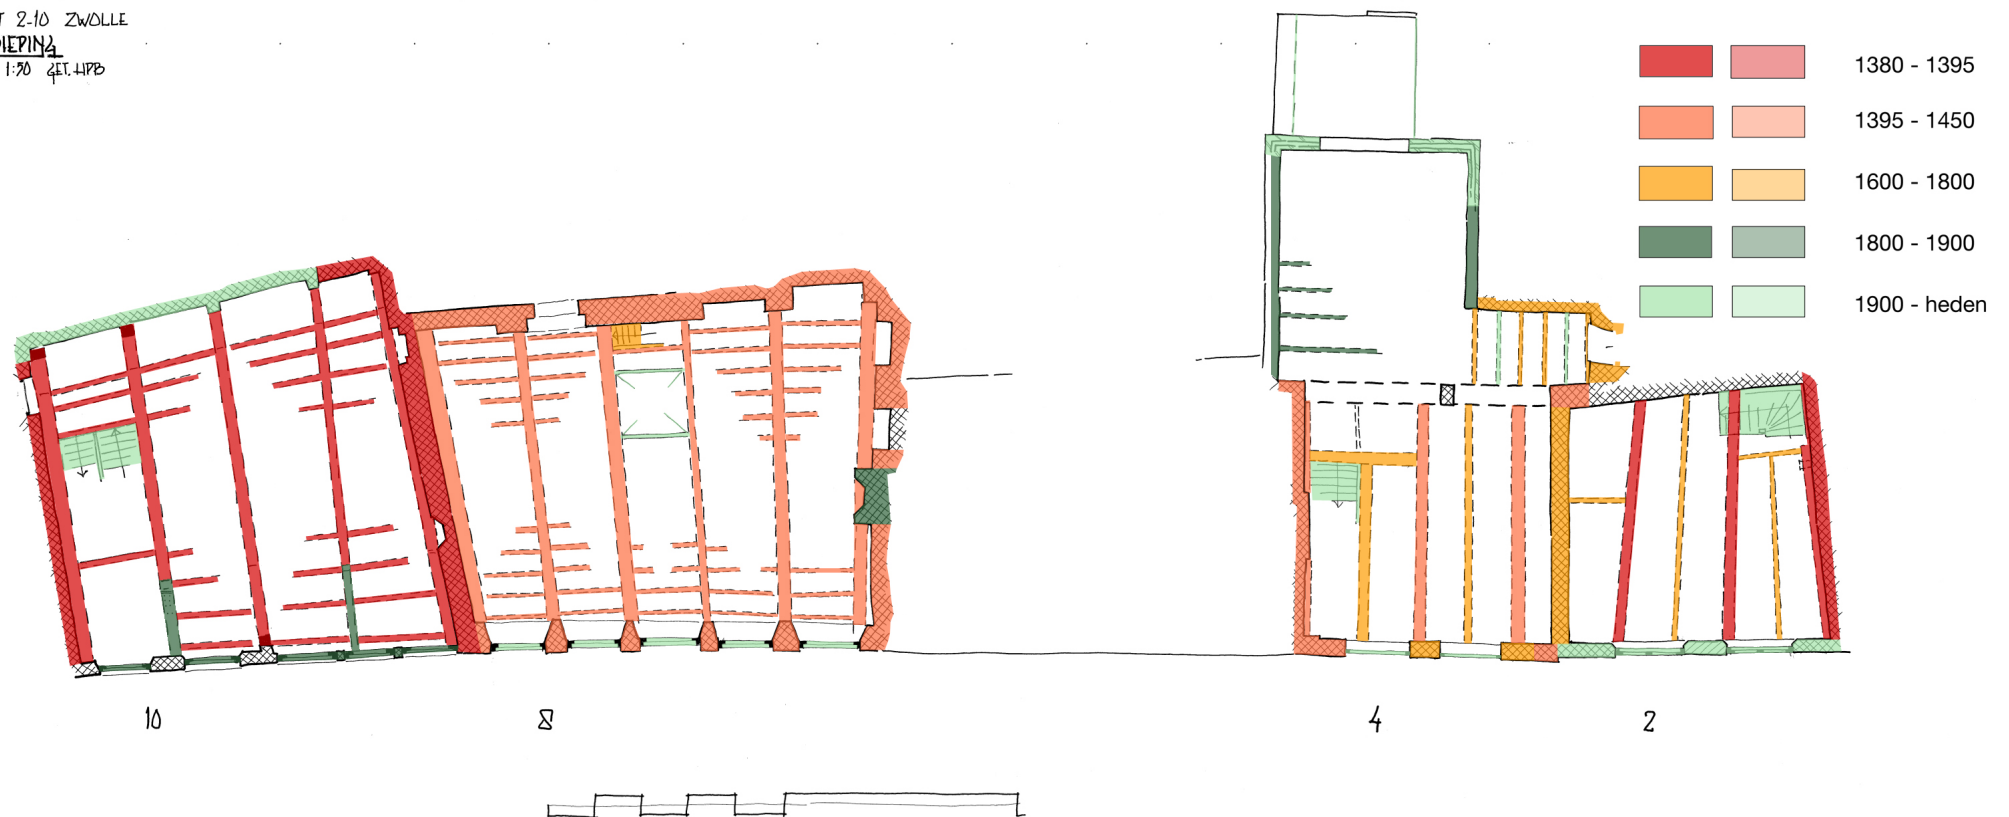


		1380 - 1395
		1395 - 1450
		1600 - 1800
		1800 - 1900
		1900 - heden




ROZKENSTRAAT 2-10 ZWOLLE
 LENATE DOORSNEDE
 ARX 11.12.23 1:70 GET. HDB


		1380 - 1395
		1395 - 1450
		1600 - 1800
		1800 - 1900
		1900 - heden

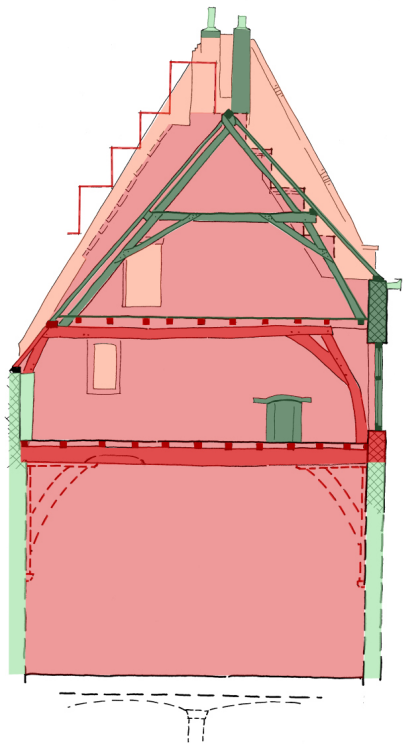


10

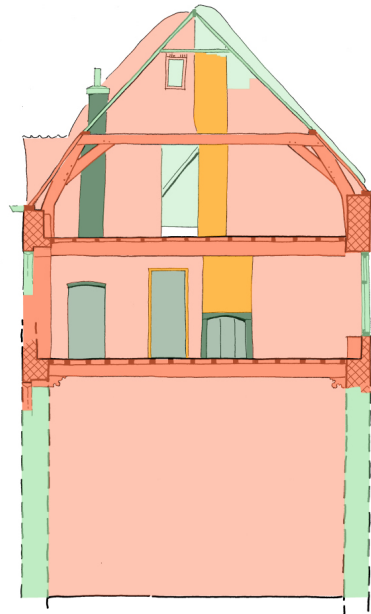


8

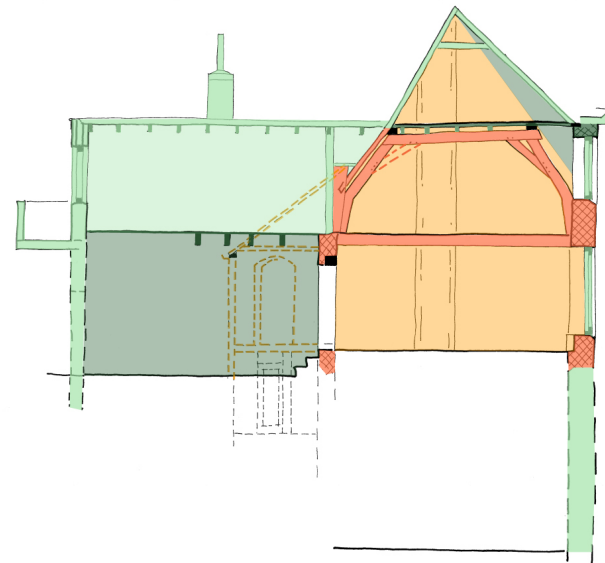

4

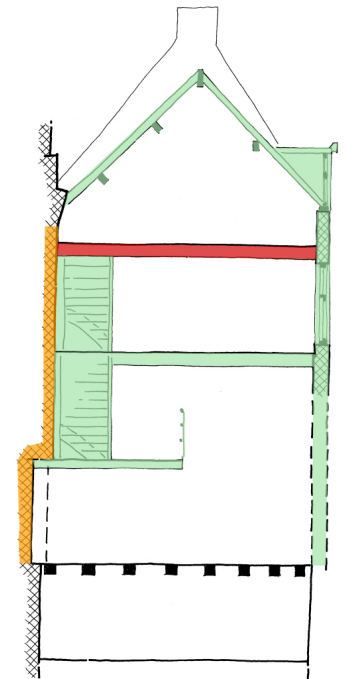

2

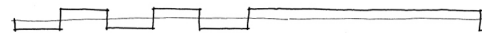

ROZENSTRAAT 2-10 ZWOLLE
DWARSDOORSNEDEN
AR&X 12-12-23 1:20 GET. HPB