


# LEGENDA FASERING

- 1888
- 1888-1920
- latere veranderingen

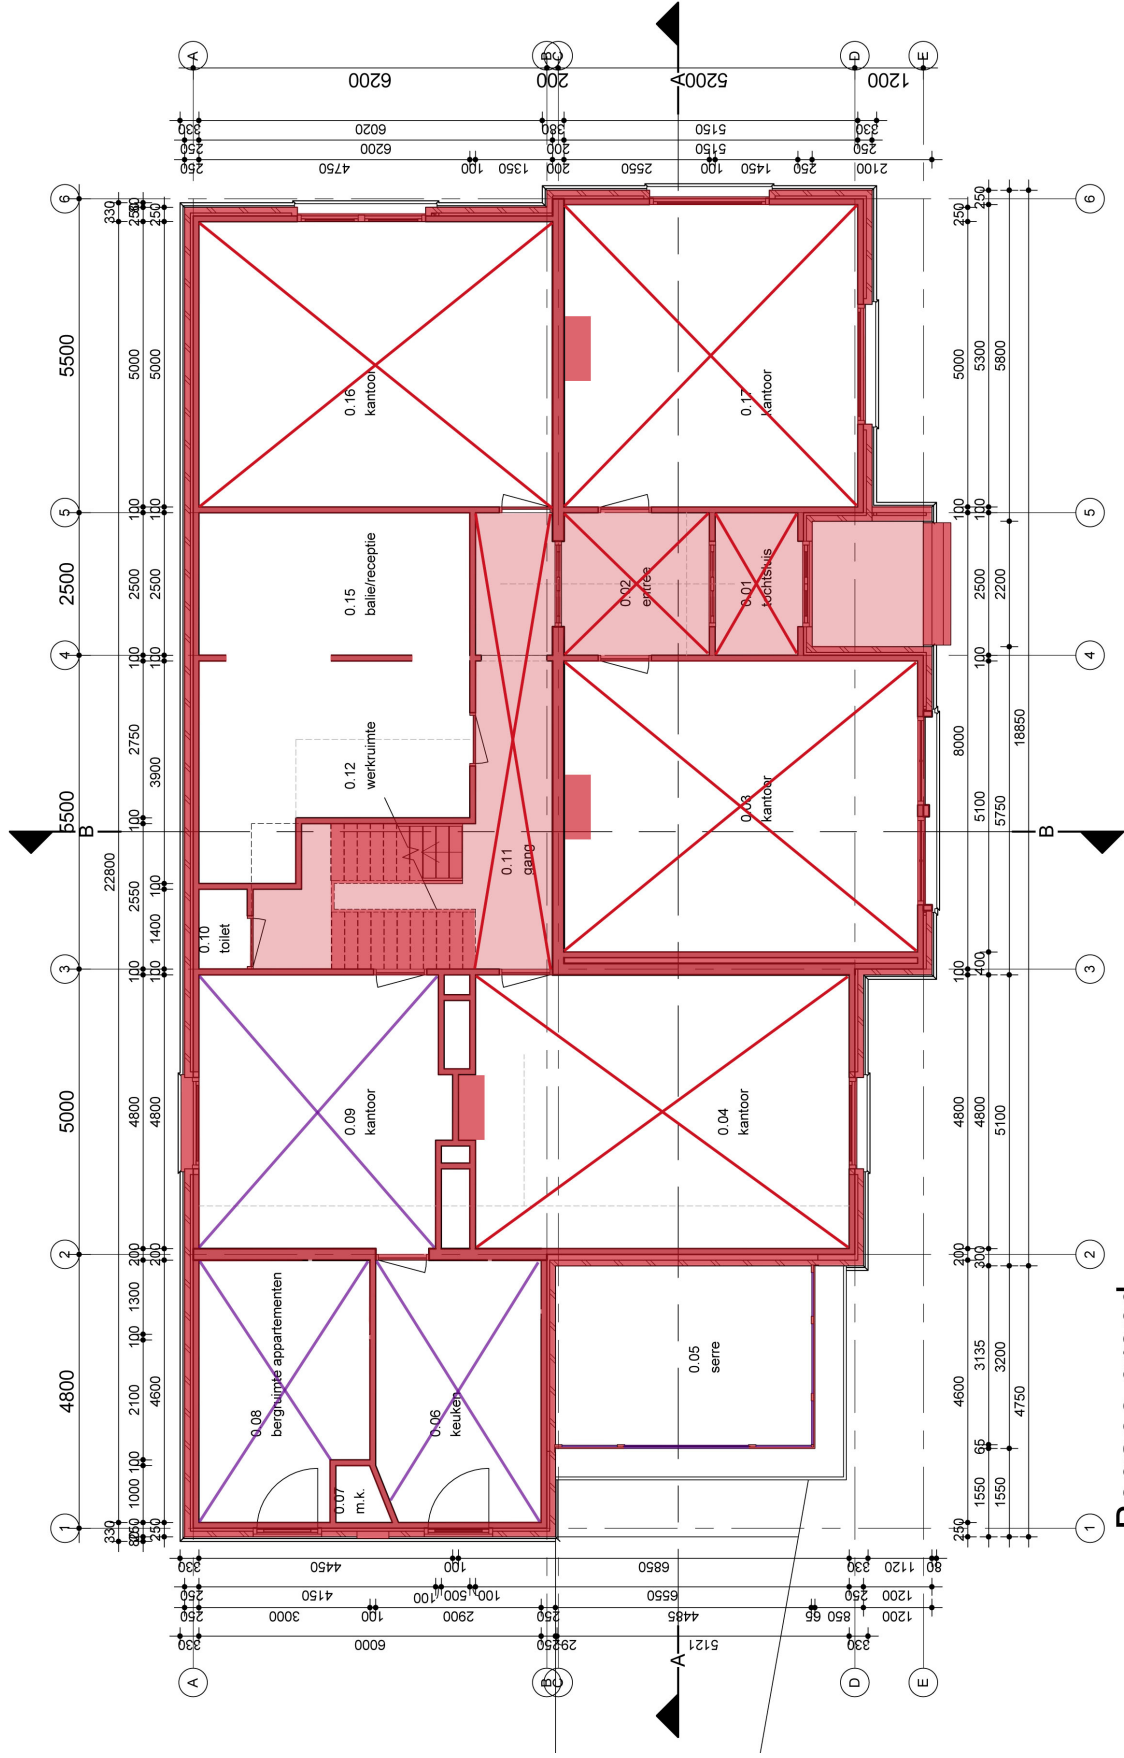

Begane grond